


FINTICE

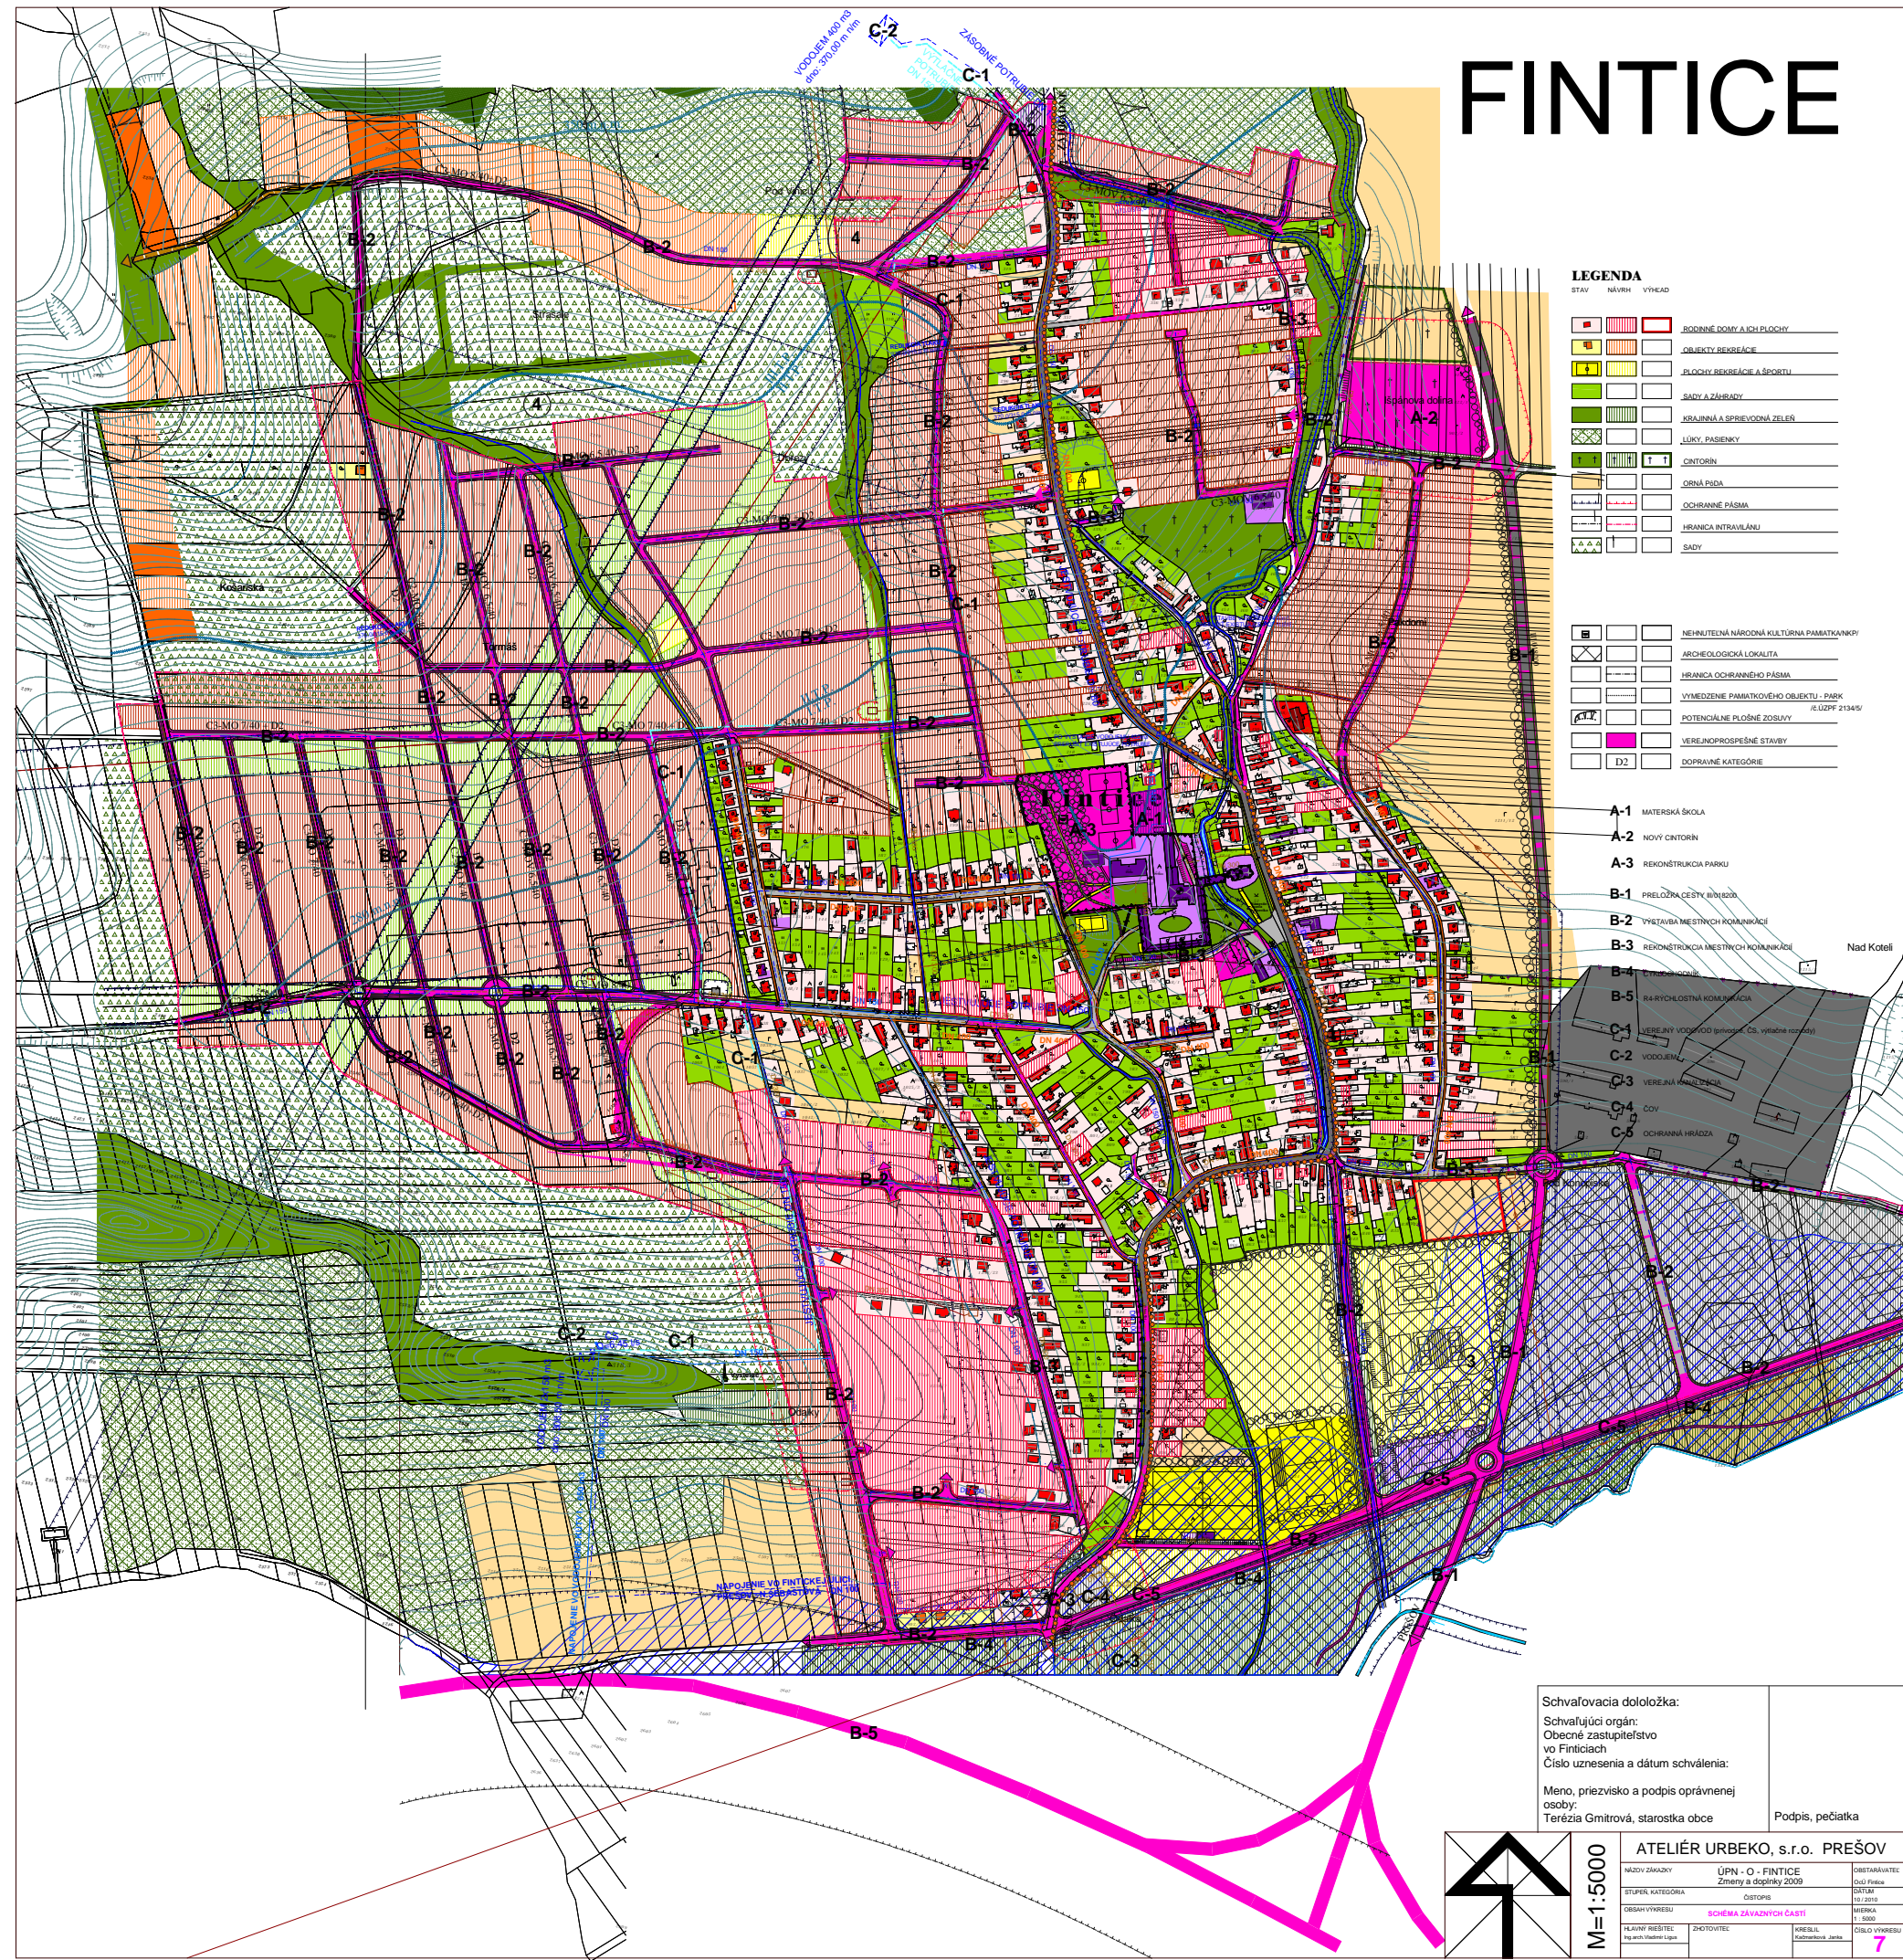


LEGENDA

STAV	NAVRH	VÝHĽAD	OPIS
[Red box]	[Red box]	[Red box]	RODINNÉ DOMY A ICH PLOCHY
[Yellow box]	[Yellow box]	[Yellow box]	OBJEKTY REKREÁCIE
[Green box]	[Green box]	[Green box]	PLOCHY REKREÁCIE A ŠPORTU
[Green box]	[Green box]	[Green box]	SADY A ZÁHRADY
[Green box]	[Green box]	[Green box]	KRAJINNÁ A SPRISVEDNÁ ZELEN
[Green box]	[Green box]	[Green box]	LŮKY, PASENKY
[Green box]	[Green box]	[Green box]	CINTORIN
[Green box]	[Green box]	[Green box]	OBŠŤA PÍSA
[Green box]	[Green box]	[Green box]	OCHRANNE PÁSMA
[Green box]	[Green box]	[Green box]	HRANICA INTRAVILÁNU
[Green box]	[Green box]	[Green box]	SADY
[Green box]	[Green box]	[Green box]	NEHNUTEĽNÁ NÁRODNÁ KULTÚRNA PAMÄTKA/NPKP
[Green box]	[Green box]	[Green box]	ARCHEOLOGICKÁ LOKALITA
[Green box]	[Green box]	[Green box]	HRANICA OCHRANNEHO PÁSMA
[Green box]	[Green box]	[Green box]	VYMEZENIE PAMÄTKOVÉHO OBJEKTU - PARK (ILUZPF 2134/0)
[Green box]	[Green box]	[Green box]	POTENCIÁLNE PLOŠNÉ ZOSLUVY
[Green box]	[Green box]	[Green box]	VEREJNOPROSPEŠNÉ STAVBY
[Green box]	[Green box]	[Green box]	DOPRAVNÉ KATEGÓRIE

- A-1 MATERSKÁ ŠKOLA
- A-2 NOVÝ CINTORIN
- A-3 REKONŠTRUKCIA PARKU
- B-1 PRELOŽKA CESTY, NADKŮZ
- B-2 VYŠTAHA MESTSKÝCH KOMUNIKÁCIÍ
- B-3 REKONŠTRUKCIA MESTSKÝCH KOMUNIKÁCIÍ
- B-4 REKONŠTRUKCIA
- B-5 RYCHLOSTNÁ KOMUNIKÁCIA
- C-1 VEREJNÝ VÝDEJŤOVÝ STROJ, CO, VÝŠŤOVÉ ROZVODY
- C-2 VODOJEM
- C-3 VEREJNÁ MATEMATIKA
- C-4 COY
- C-5 OCHRANNÁ HRÁDZA

Schvaľovacia doložka:
 Schvaľujúci orgán:
 Obecné zastupiteľstvo
 vo Finticiach
 Číslo uznesenia a dátum schválenia:
 Meno, priezvisko a podpis oprávnenej osoby:
 Terézia Gmitrová, starostka obce

Podpis, pečiatka

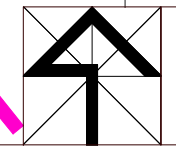

M=1:5000

ATELIÉR URBEKO, s.r.o. PREŠOV	
NÁZOV ZÁKAZKY	ÚPN - O - FINTICE Zmeny a doplnky 2009
STUPEN KATEGÓRIA	OSTORIS
OBŠAH VÝKRESU	SCHEMA ZÁVAZNÝCH ČASŤÍ
HLAVNÝ VEŠTEĽ	PHOTOVTEĽ
PREŠOV, 2009	PREŠOV, 2009
ČÍSLO VÝKRESU	7